

AREA DETAILS IN SQFT	
PLOT AREA :	2400.00
GROUND FLOOR :	1511.00
FIRST FLOOR :	1511.00
HEAD ROOM :	240.75
TOTAL AREA :	3262.75

Site At :
Guduvanchery

Client :
Mr.Sathish Sargunam


GROUND FLOOR PLAN


SPACE DESIGNERS & CONSTRUCTION

SCALE - 1 : 60

SHEET : A3

DATE : 29.07.2022

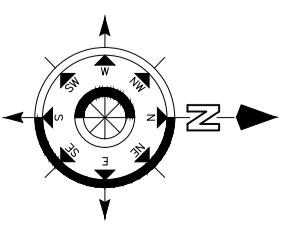

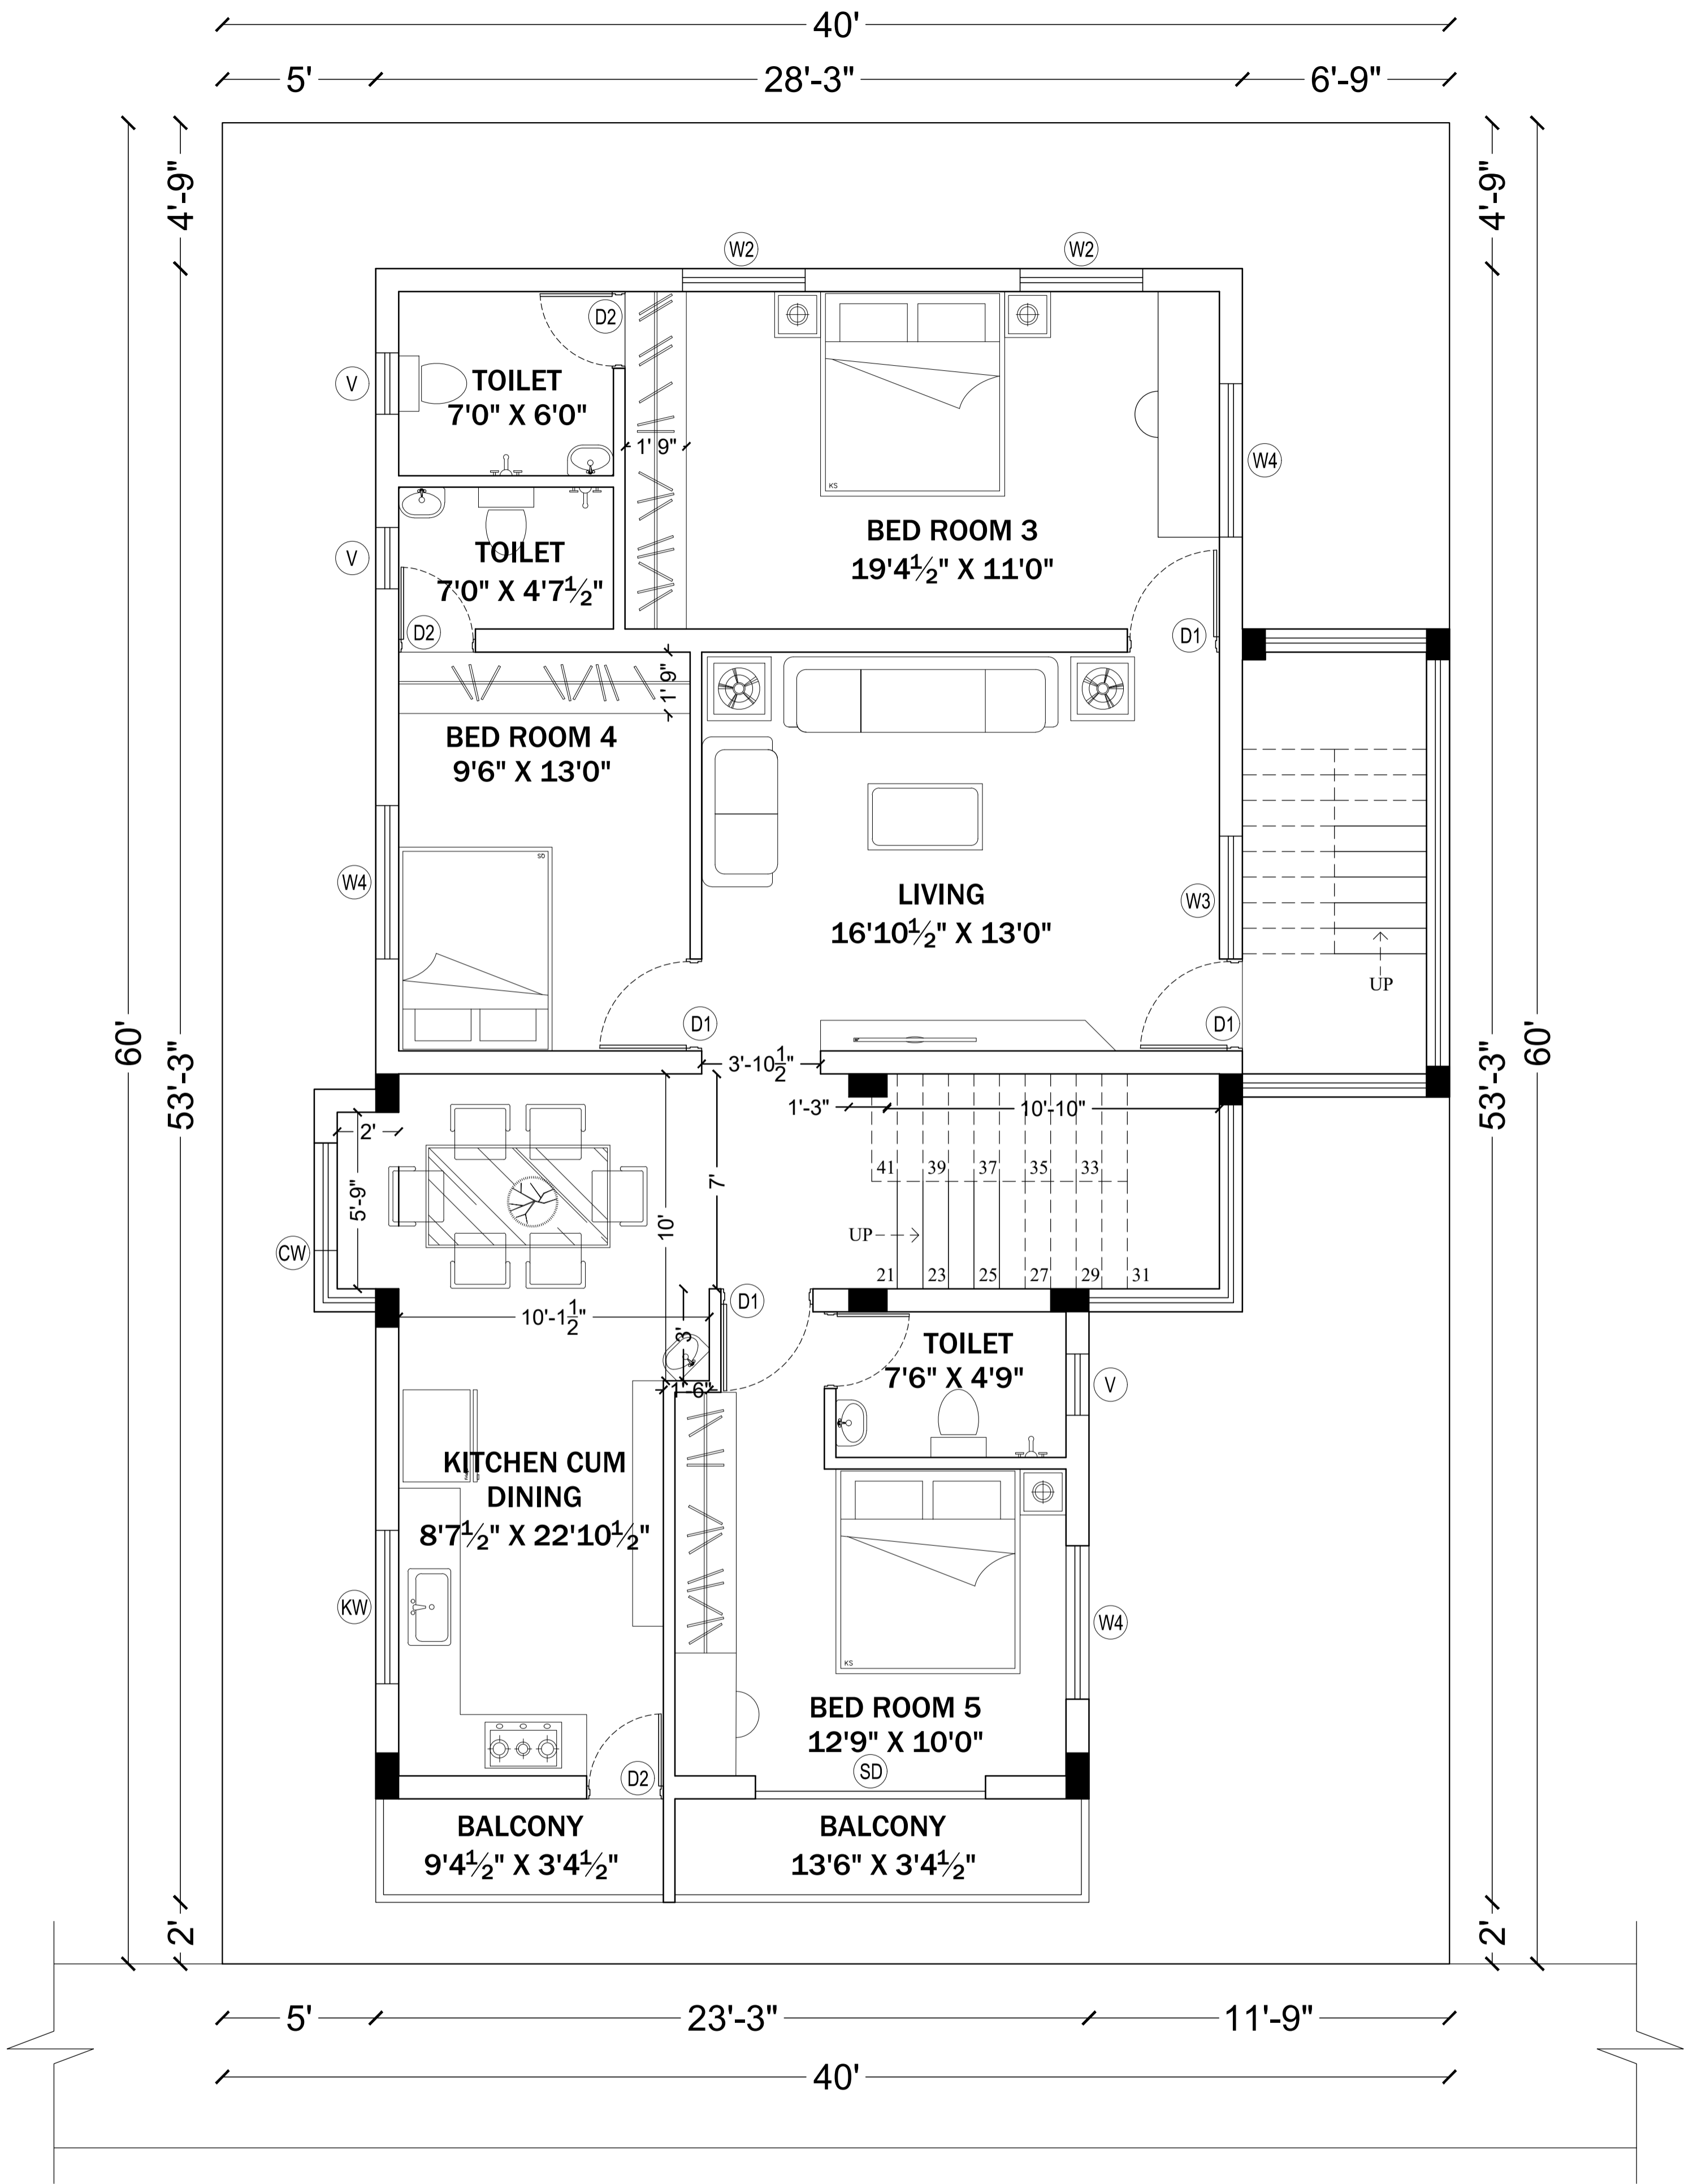

AREA DETAILS IN SQFT	
PLOT AREA :	2400.00
GROUND FLOOR :	1511.00
FIRST FLOOR :	1511.00
HEAD ROOM :	240.75
TOTAL AREA :	3262.75

Site At :
Guduvanchery

Client :
Mr.Sathish Sargunam


FIRST FLOOR PLAN


SPACE DESIGNERS & CONSTRUCTION

SCALE - 1 : 60

SHEET : A3

DATE : 29.07.2022

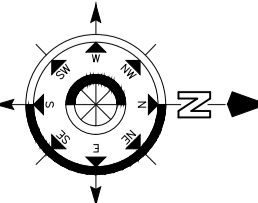

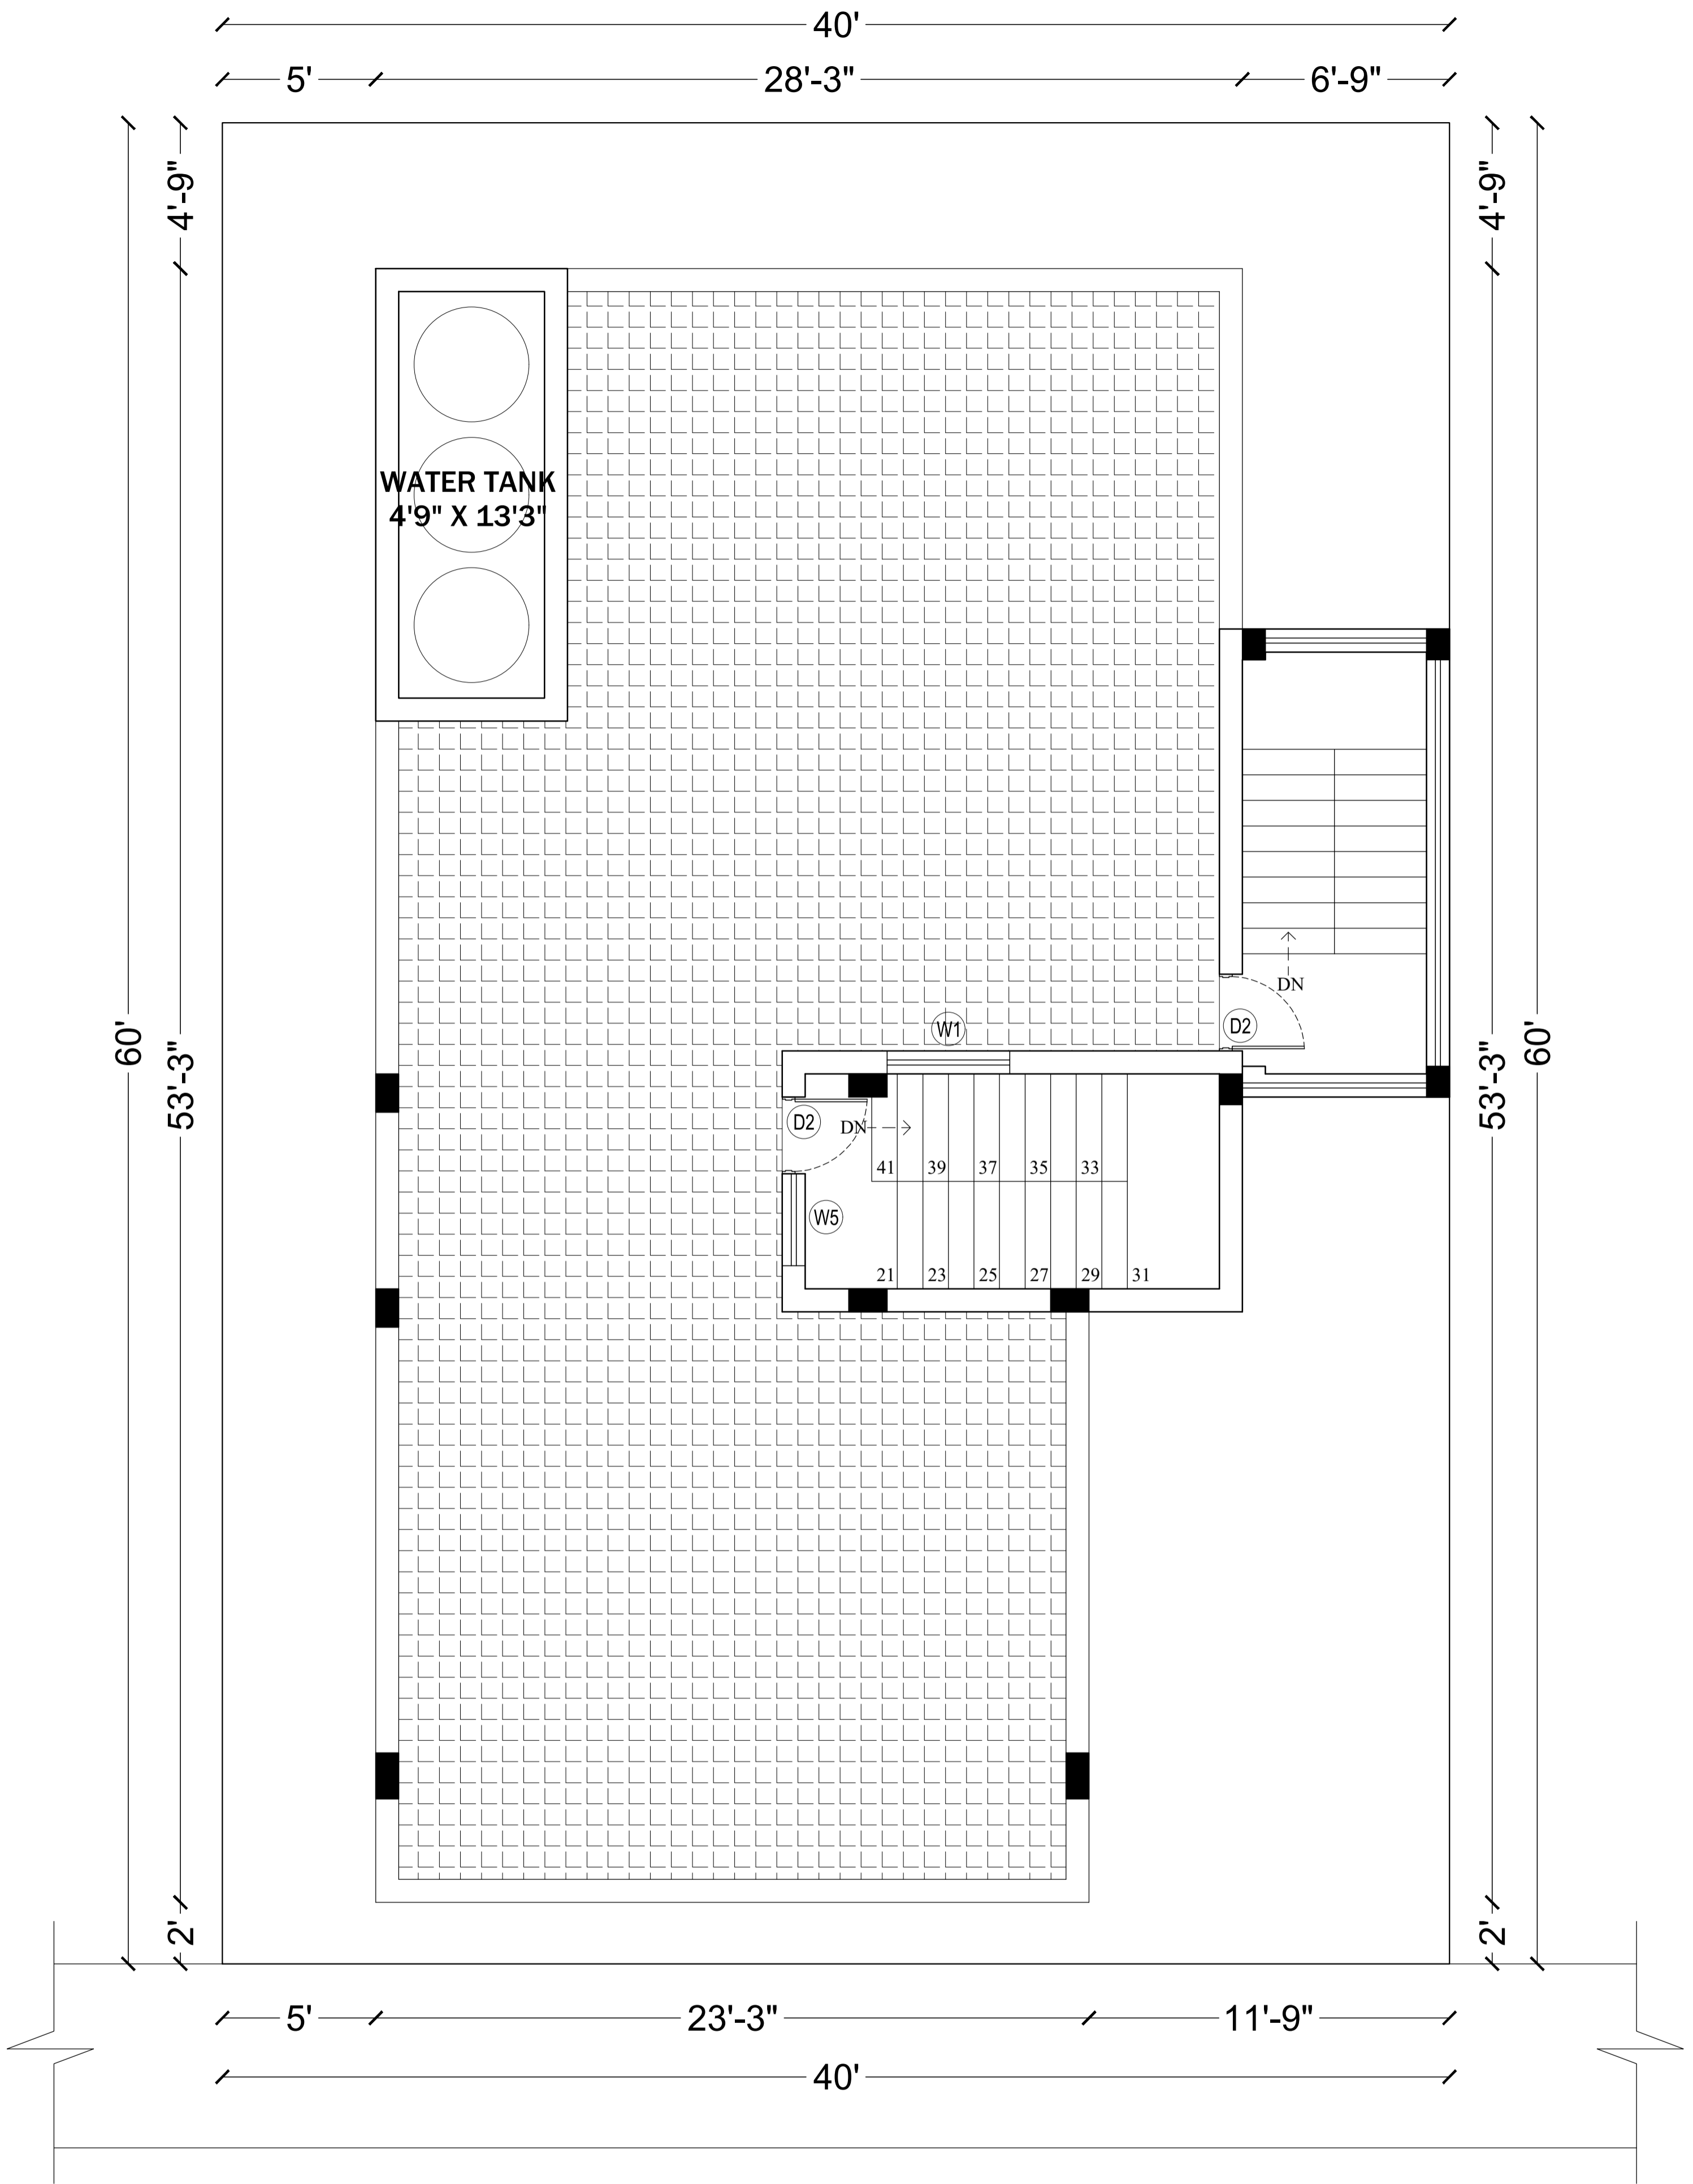

AREA DETAILS IN SQFT	
PLOT AREA :	2400.00
GROUND FLOOR :	1511.00
FIRST FLOOR :	1511.00
HEAD ROOM :	240.75
TOTAL AREA :	3262.75

Site At :
Guduvanchery

Client :
Mr.Sathish Sargunam

TERRACE FLOOR PLAN

SPACE DESIGNERS & CONSTRUCTION

SCALE - 1 : 60

SHEET : A3

DATE : 29.07.2022

